



2016 SEASON ACCOMMODATION BOOKING FORM

Submitted by: _____ Member No: _____
(Please include your Name & Member Number (as noted on your Annual Subs Invoice))

Full name of each Member & Guest	Tariff Category Adult / Junior / Tertiary	Member (M) or Guest (G)	Date of birth	Arrival Date	Departure Date	Cost per person
1.						\$
2.						\$
TOTAL COST FOR ACCOMMODATION BOOKING:						\$

Note: If paying by credit card a 2.5% credit card fee will be added to this total cost, and by signing this form you agree to this additional charge.

2016 BOOKING POLICY: Bookings will not be confirmed until full payment has been received. Members must prepay the entire cost of their booking, before the Club will issue a confirmation invoice & receipt. This includes all guest fees, as the Club will not accept payments directly from any guests of Members. If a ballot is necessary the Booking Secretary will be in contact with you. If your booking cannot be confirmed due to oversubscription for a particular week, a full refund will be provided by the same payment method.

Bookings for 2016 will not be processed unless your Annual Subscriptions fees are paid in full.

Methods of payment

NEW FOR 2016: Please charge my credit card for the total cost of the booking as calculated on the Booking Form, PLUS a 2.5% credit card processing fee. I understand accommodation will only be confirmed once payment has been taken. Reminder: This includes all guest fees, as the Club will not accept payments directly from any guests of Members

Visa / MasterCard (Circle one). Print clearly

Name on Card: _____

Card No: _____

Expiry: _____ 3 Digit ID: _____ (on back of card)

Signature of cardholder: _____ Mobile: _____

Email: _____

OR

Internet Banking by Direct Deposit:

Alexandra Ski Club BSB: 032002 Bank Account No: 100490

Important: Include your surname & Member number (located on your Annual Subscription Invoice) as reference & include here the payment date __/__/2016 and

Banking Reference _____ if available to assist us in matching your internet payment

OR

Cheque \$ _____ enclosed (Made out to Alexandra Ski Club Limited)

**No processing fee applies to Cheque or Direct Deposit payments*

We would appreciate the following steps being followed:

1. Scan & email your completed Booking Form (all 3 pages) to:
bookings@alexandraskiclub.com.au
2. Post your completed Booking Form (all 3 pages), indicating your payment method used to:

Alexandra Ski Club
PO Box 239
Lane Cove, NSW, 1595

For those Members posting cheques with your booking forms we would recommend you contact the Booking Secretary to inform us so the PO Box is cleared promptly.

Alexandra Ski Club Ltd

ABN 19 000 336 783

Perisher Valley, Kosciuszko National Park

PO Box 239 Lane Cove, NSW, 1595 Email: bookings@alexandraskiclub.com.au

ROOM ALLOCATION: PLEASE MARK A CROSS (X) IN YOUR PREFERRED ROOM(S) BELOW:

Ground Floor

Room 2 2 Singles OR 1 King + 1 Single	Room 1 2 Singles
---	-------------------------

First Floor

Room 3 2 Singles (+ Optional 3rd)	Room 4 2 Singles	Room 5 2 Singles	Room 6 2 Singles		Room 7 2 Singles
		Room 9 2 Singles			Room 8 3 Singles OR 1 King + 1 Single (+ Optional 4 th bed)

Include any notes on preferred rooming arrangements if requesting multiple rooms:

Note: The Booking Secretary & Club Captain reserve the right to finalize all room allocations, which are always subject to change. The Club Captain will be provided with the room list at least 14 days prior to you arrival.


For further information, contact the Booking Secretary: bookings@alexandraskiclub.com.au

Alexandra Ski Club Ltd

ABN 19 000 336 783

Perisher Valley, Kosciuszko National Park

PO Box 239 Lane Cove, NSW, 1595 Email: bookings@alexandraskiclub.com.au

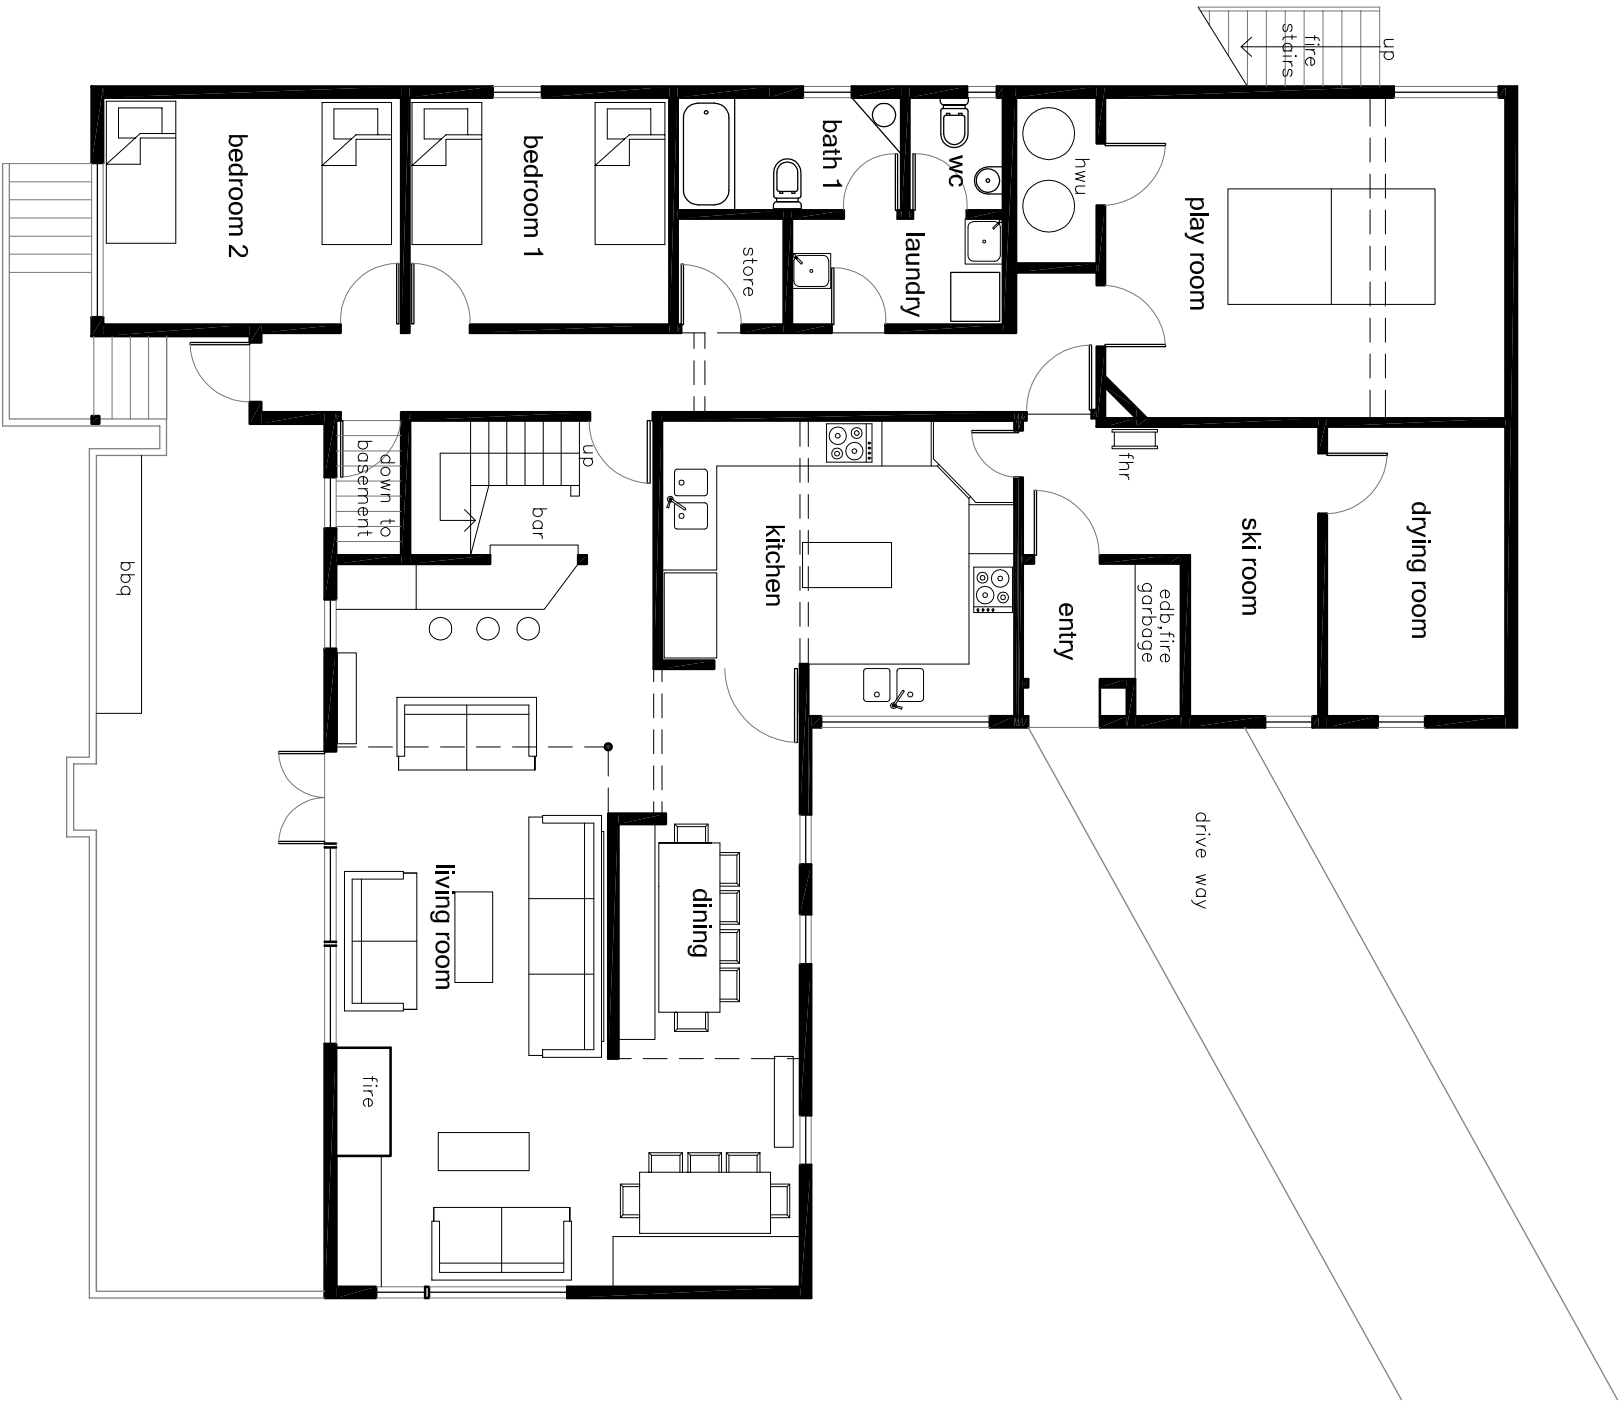

ground floor plan

first floor plan

REVISION	DATE	DESCRIPTION			
A	24/11/16	current floor plans			
			<p>Check all dimensions on site prior to commencing and report any discrepancies immediately before proceeding with the works.</p> <p>DO NOT SCALE FROM DRAWINGS.</p> <p>Accuracy of dimensions on site are the responsibility of the contractor.</p> <p>This drawing is the copyright of Julia Gordon and must not be used, copied or re-produced in whole or part except by written agreement.</p>		
			<p>Job Title Alexandra Ski Club</p> <p>Dwg Title Floor Plans</p> <p>Scale 1:100 @ A3</p> <p>Dwg No. ALEX-EX.01</p>		
			<p>Client Alexandra Ski Club</p> <p>Address 6 Telemark Place Perisher Valley NSW</p>		
			<p>Julia Gordon</p> <p>2 Victoria Street, Lilyfield, NSW 2040</p> <p>m 0419 691 156 e julia@juliagordon.com.au</p> <p>ABN 24 939 858 005</p>		